

RIVERSIDE CENTRE

MACON, BIBB COUNTY, GEORGIA




DESCRIPTION

- Riverside Centre is a proposed 400,000+/- square foot, 48-acre retail, dining and entertainment destination
- Adjacent to the Shoppes of River Crossing, a 750,000 square foot open air regional lifestyle center and Bass Pro Shops' 600,000 square foot Sportsman Warehouse
- Residential, employment and retail shifting to North Macon from Central Macon
- Riverside Centre's trade area includes 32 counties and a population of more than 840,000

DEMOGRAPHICS

| | <u>5 mi.</u> | <u>10 mi.</u> | <u>Trade Area</u> |
|---------------|--------------|---------------|-------------------|
| Population | 34,512 | 135,932 | 843,208 |
| Households | 14,416 | 53,794 | 313,975 |
| Avg HH Income | \$92,881 | \$61,393 | \$55,293 |

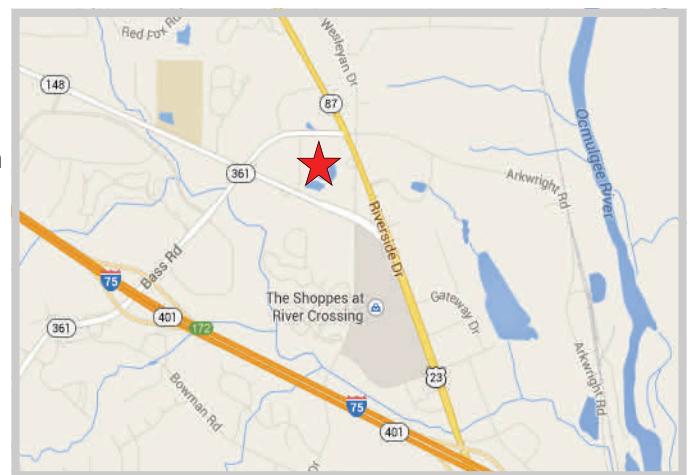

The Bishop Company, LLC

6445 Powers Ferry Road, Suite 120
 Atlanta, GA 30339

770-272-9880


<http://thebishopcompany.wix.com/the-bishop-company>

**Commercial Real Estate
 and Development
 Since 1987**

Riverside Centre, Macon, GA

Market Overview

THE BISHOP COMPANY, LLC

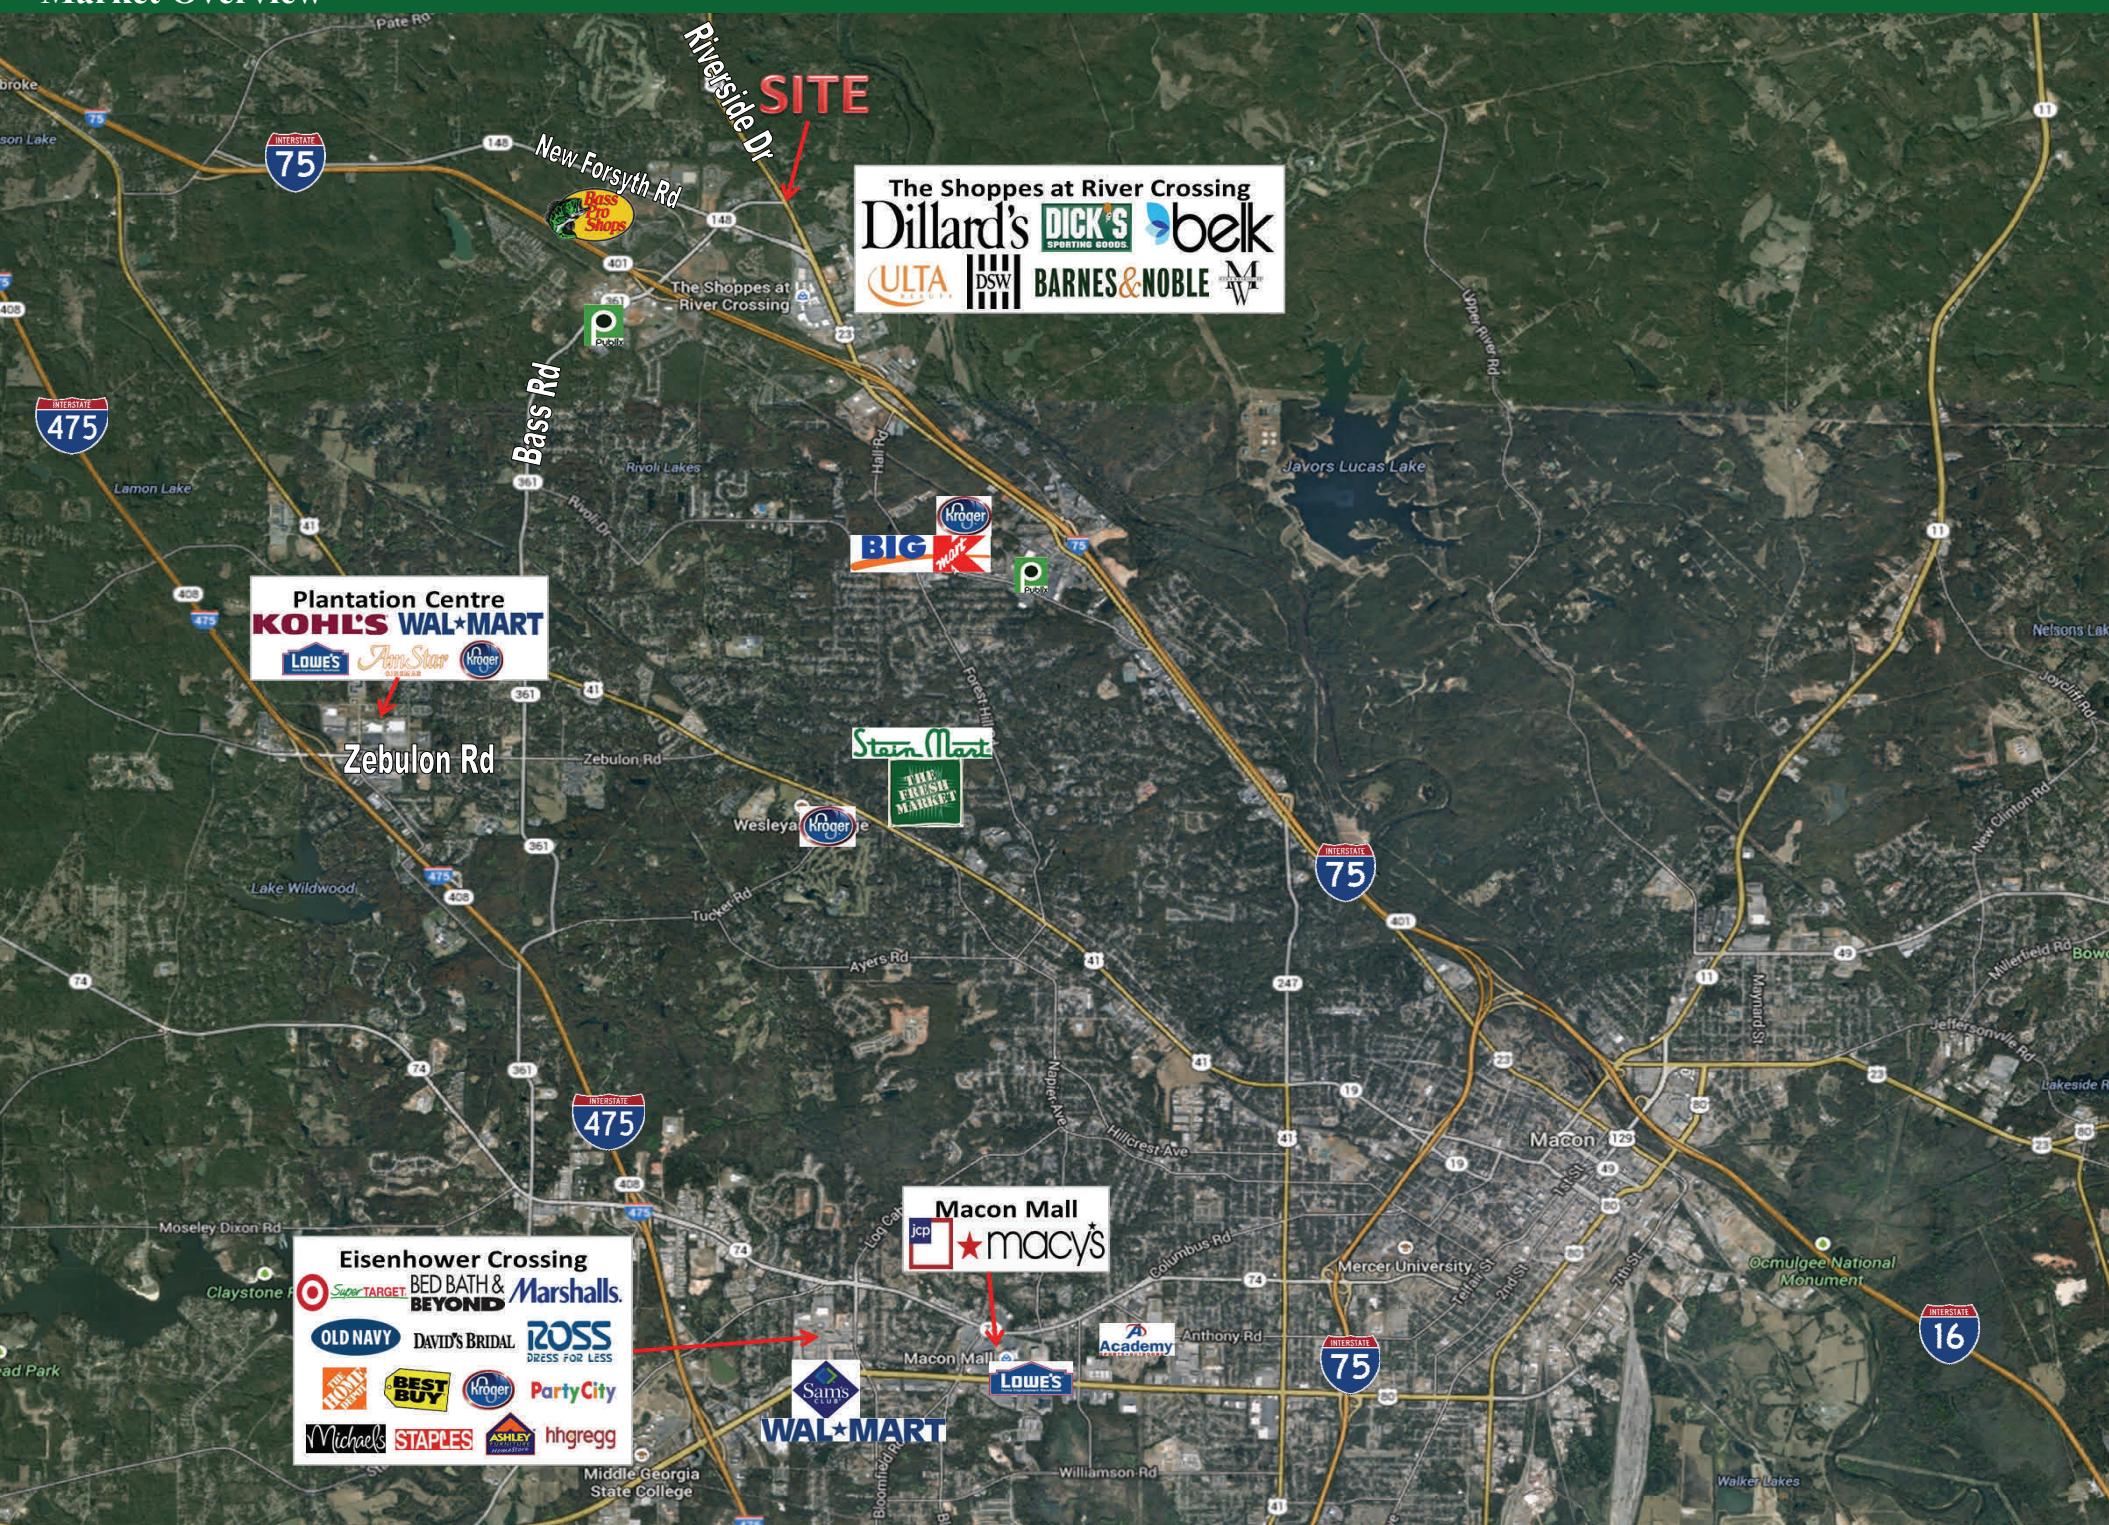

Riverside Centre, Macon, GA

Site Overview

THE BISHOP COMPANY, LLC



Riverside Centre, Macon, GA

Site Plan

THE BISHOP COMPANY, LLC



Hiscutt & Associates
ARCHITECTURE
3655 Brookside Parkway
Suite 575
Alpharetta, Georgia 30022
Phone: 770.753.8787
Fax: 770.753.0285
Web: www.hiscutt-aa.com

THIS DOCUMENT AND ENCLOSURES ARE THE PROPERTY OF RIVERSIDE CENTRE. THEY ARE TO BE USED FOR INTERNAL PURPOSES ONLY AND ARE NOT TO BE COPIED OR DISSEMINATED WITHOUT THE EXPRESS WRITTEN AUTHORIZATION OF RIVERSIDE CENTRE.

EXHIBIT A

EXHIBIT B

EXHIBIT C

EXHIBIT BB

EXHIBIT CC

EXHIBIT DD

EXHIBIT EE

EXHIBIT FF

EXHIBIT GG

EXHIBIT HH

EXHIBIT II

EXHIBIT III

EXHIBIT IV

EXHIBIT VV

EXHIBIT VI

EXHIBIT VII

EXHIBIT VIII

EXHIBIT IX

EXHIBIT XIX

EXHIBIT XX

EXHIBIT XXX

EXHIBIT XXXX

EXHIBIT XXXI

EXHIBIT XXXII

EXHIBIT XXXIII

EXHIBIT XXXIV

EXHIBIT XXXV

EXHIBIT XXXVI

EXHIBIT XXXVII

EXHIBIT XXXVIII

EXHIBIT XXXIX


EXHIBIT XXXX

ISSUE DATE:

PROJECT NO.: 16-104
FILE: 16104
DRAWN BY: PH


DEVELOPER:
THE BISHOP COMPANY

PROJECT:
RIVERSIDE CENTRE
Macon, Georgia

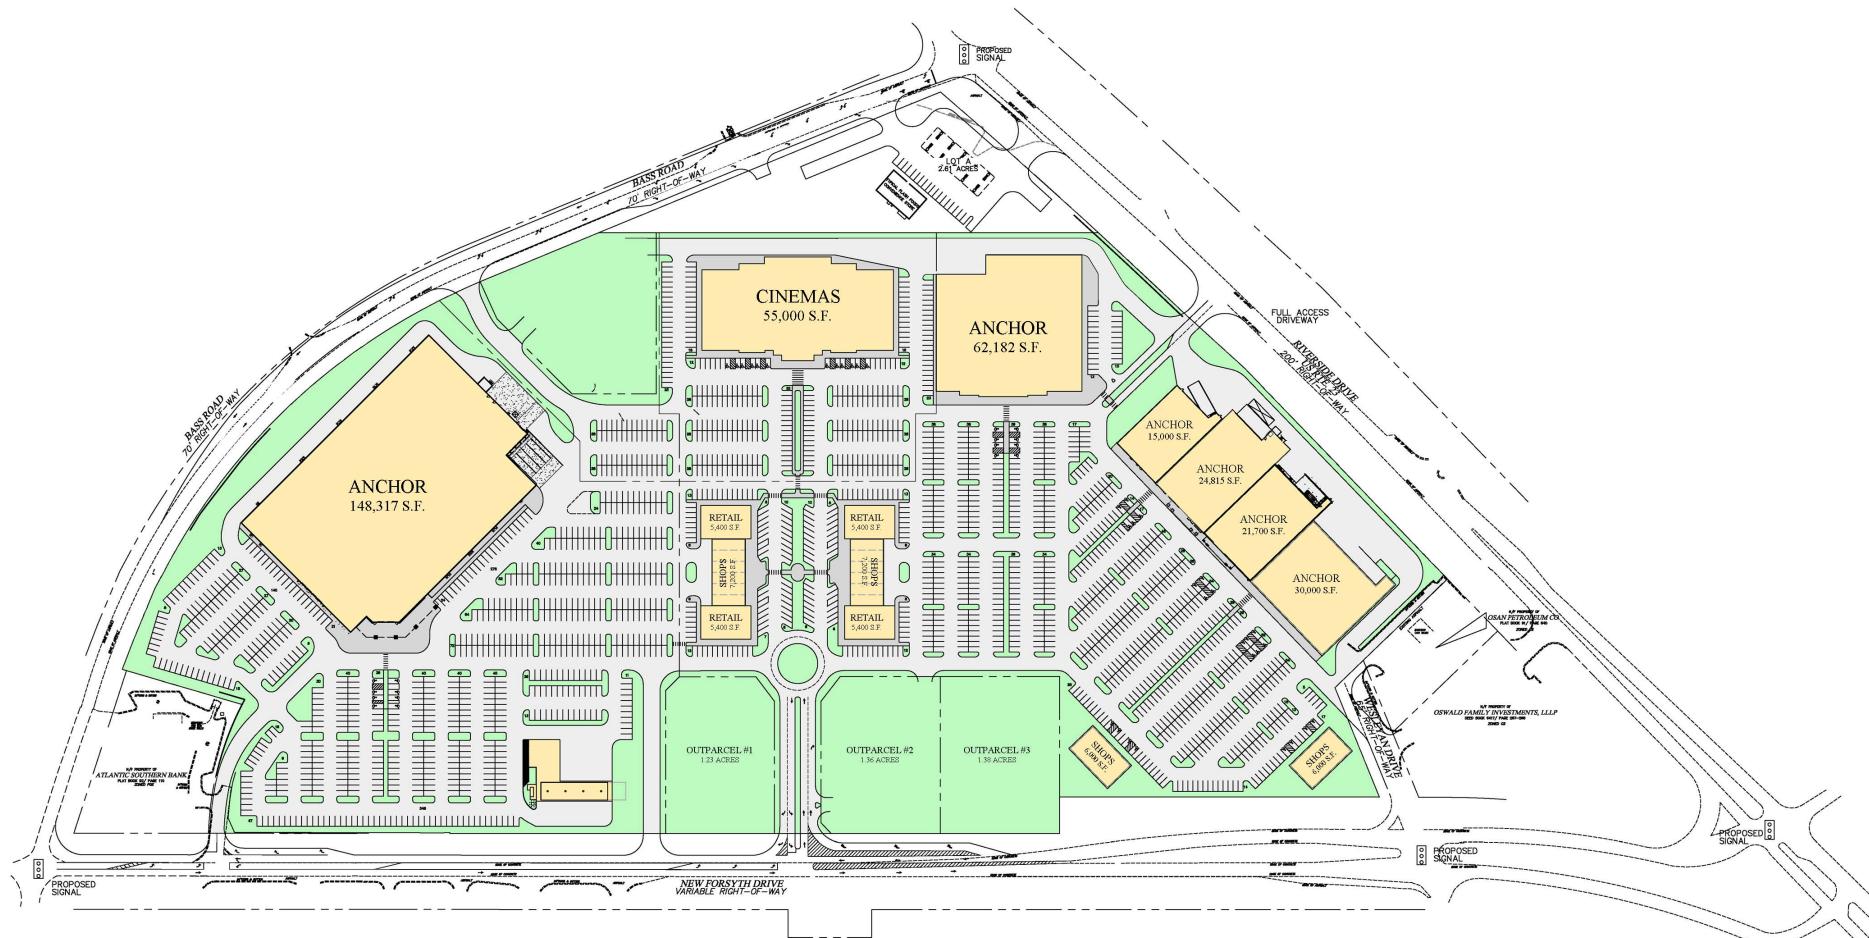

Riverside Centre, Macon, GA Median Income Map


THE BISHOP COMPANY, LLC

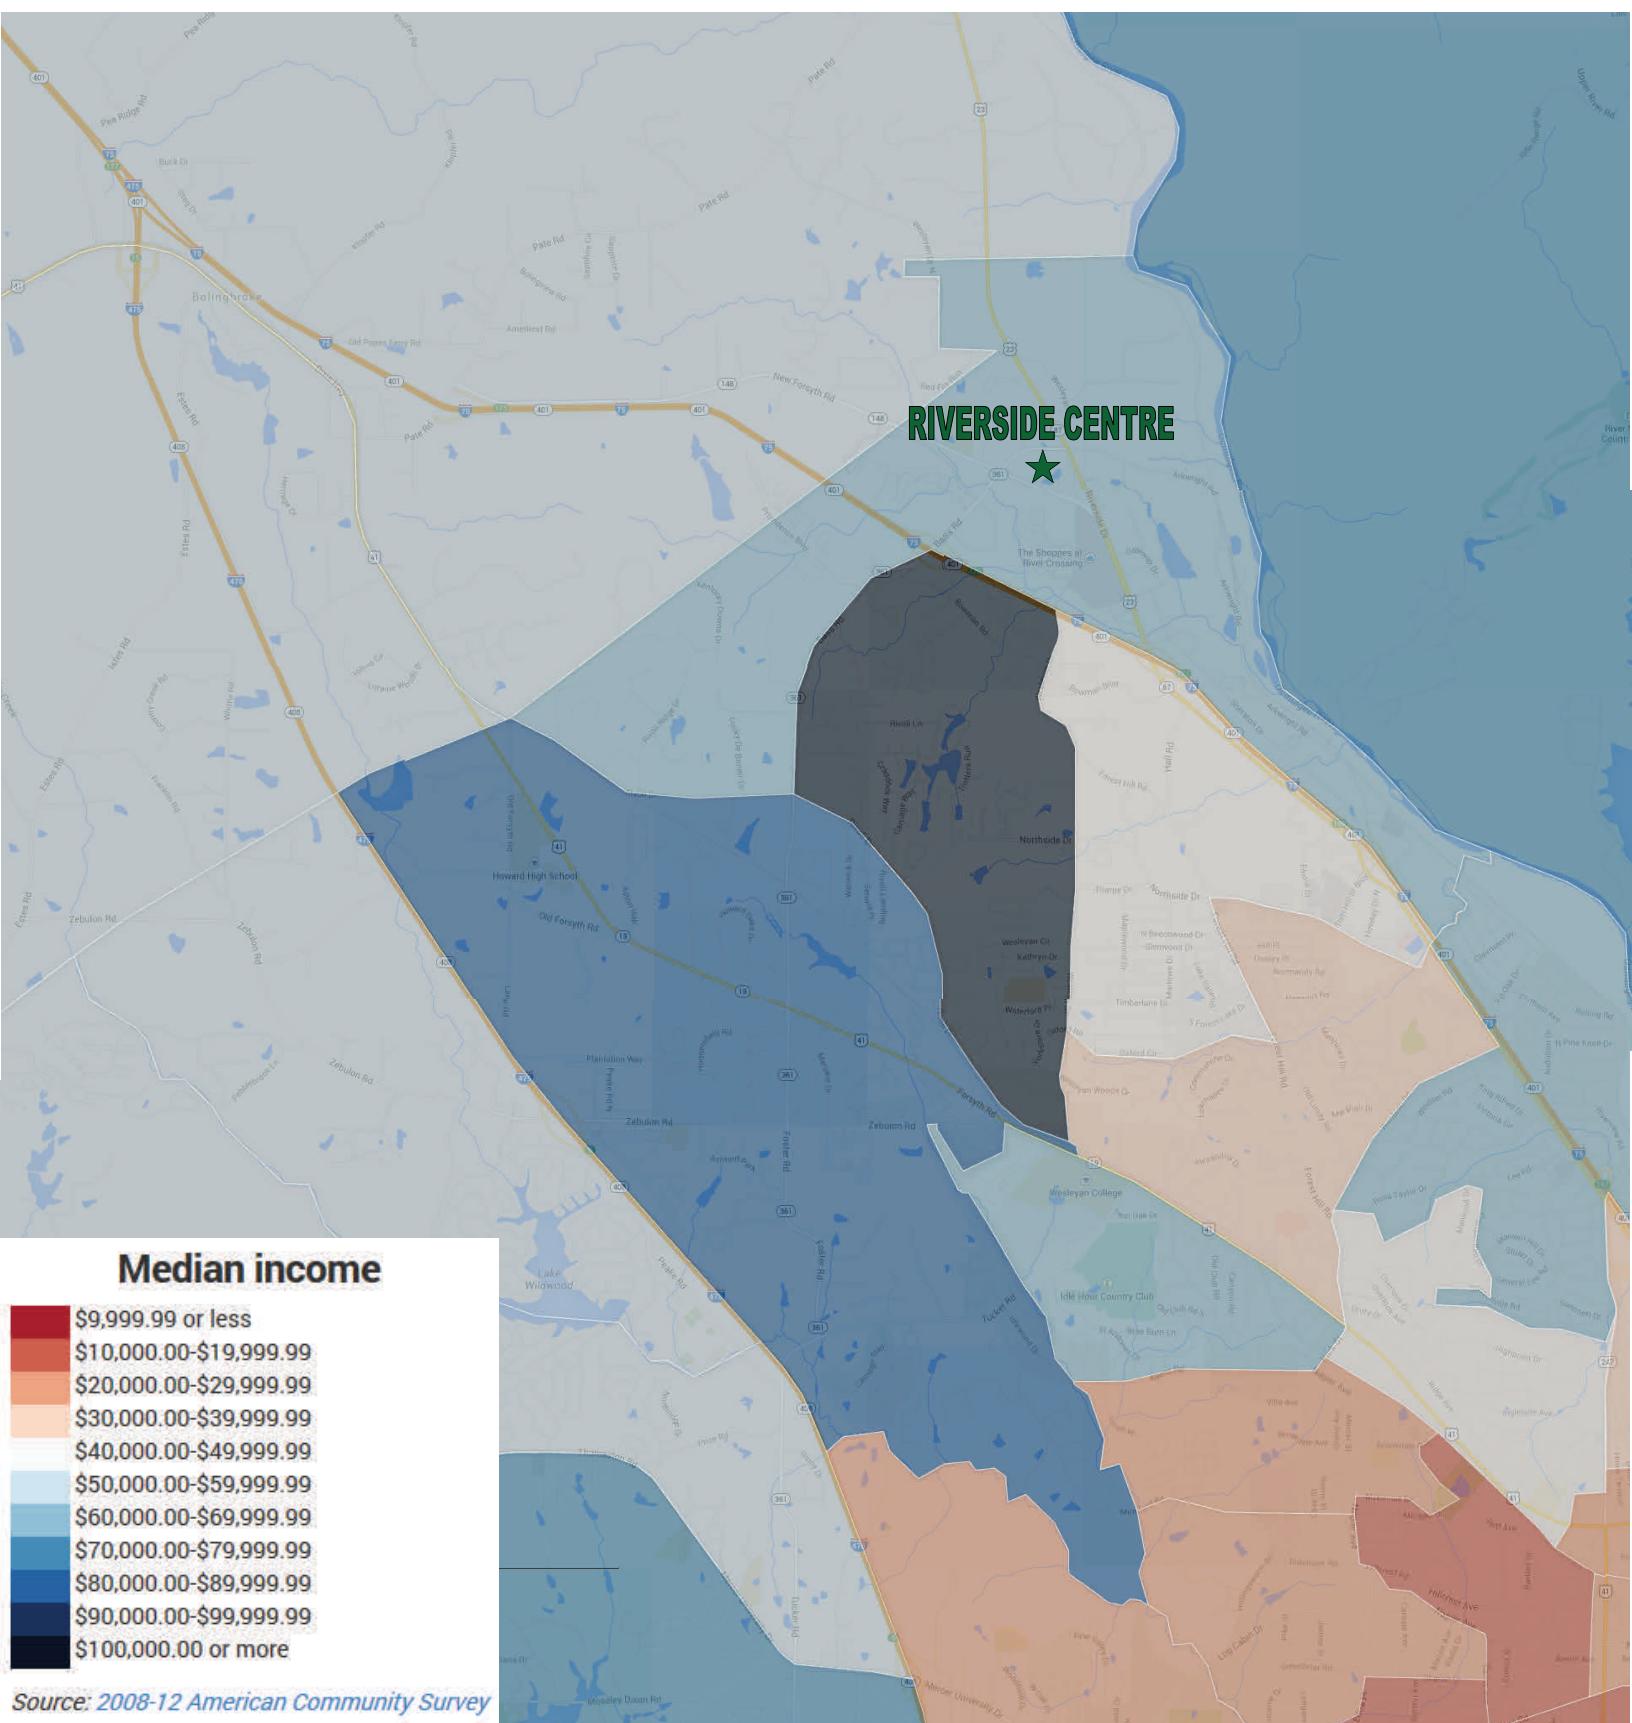

Riverside Centre, Macon, GA

North Macon Housing Snapshot

THE BISHOP COMPANY, LLC

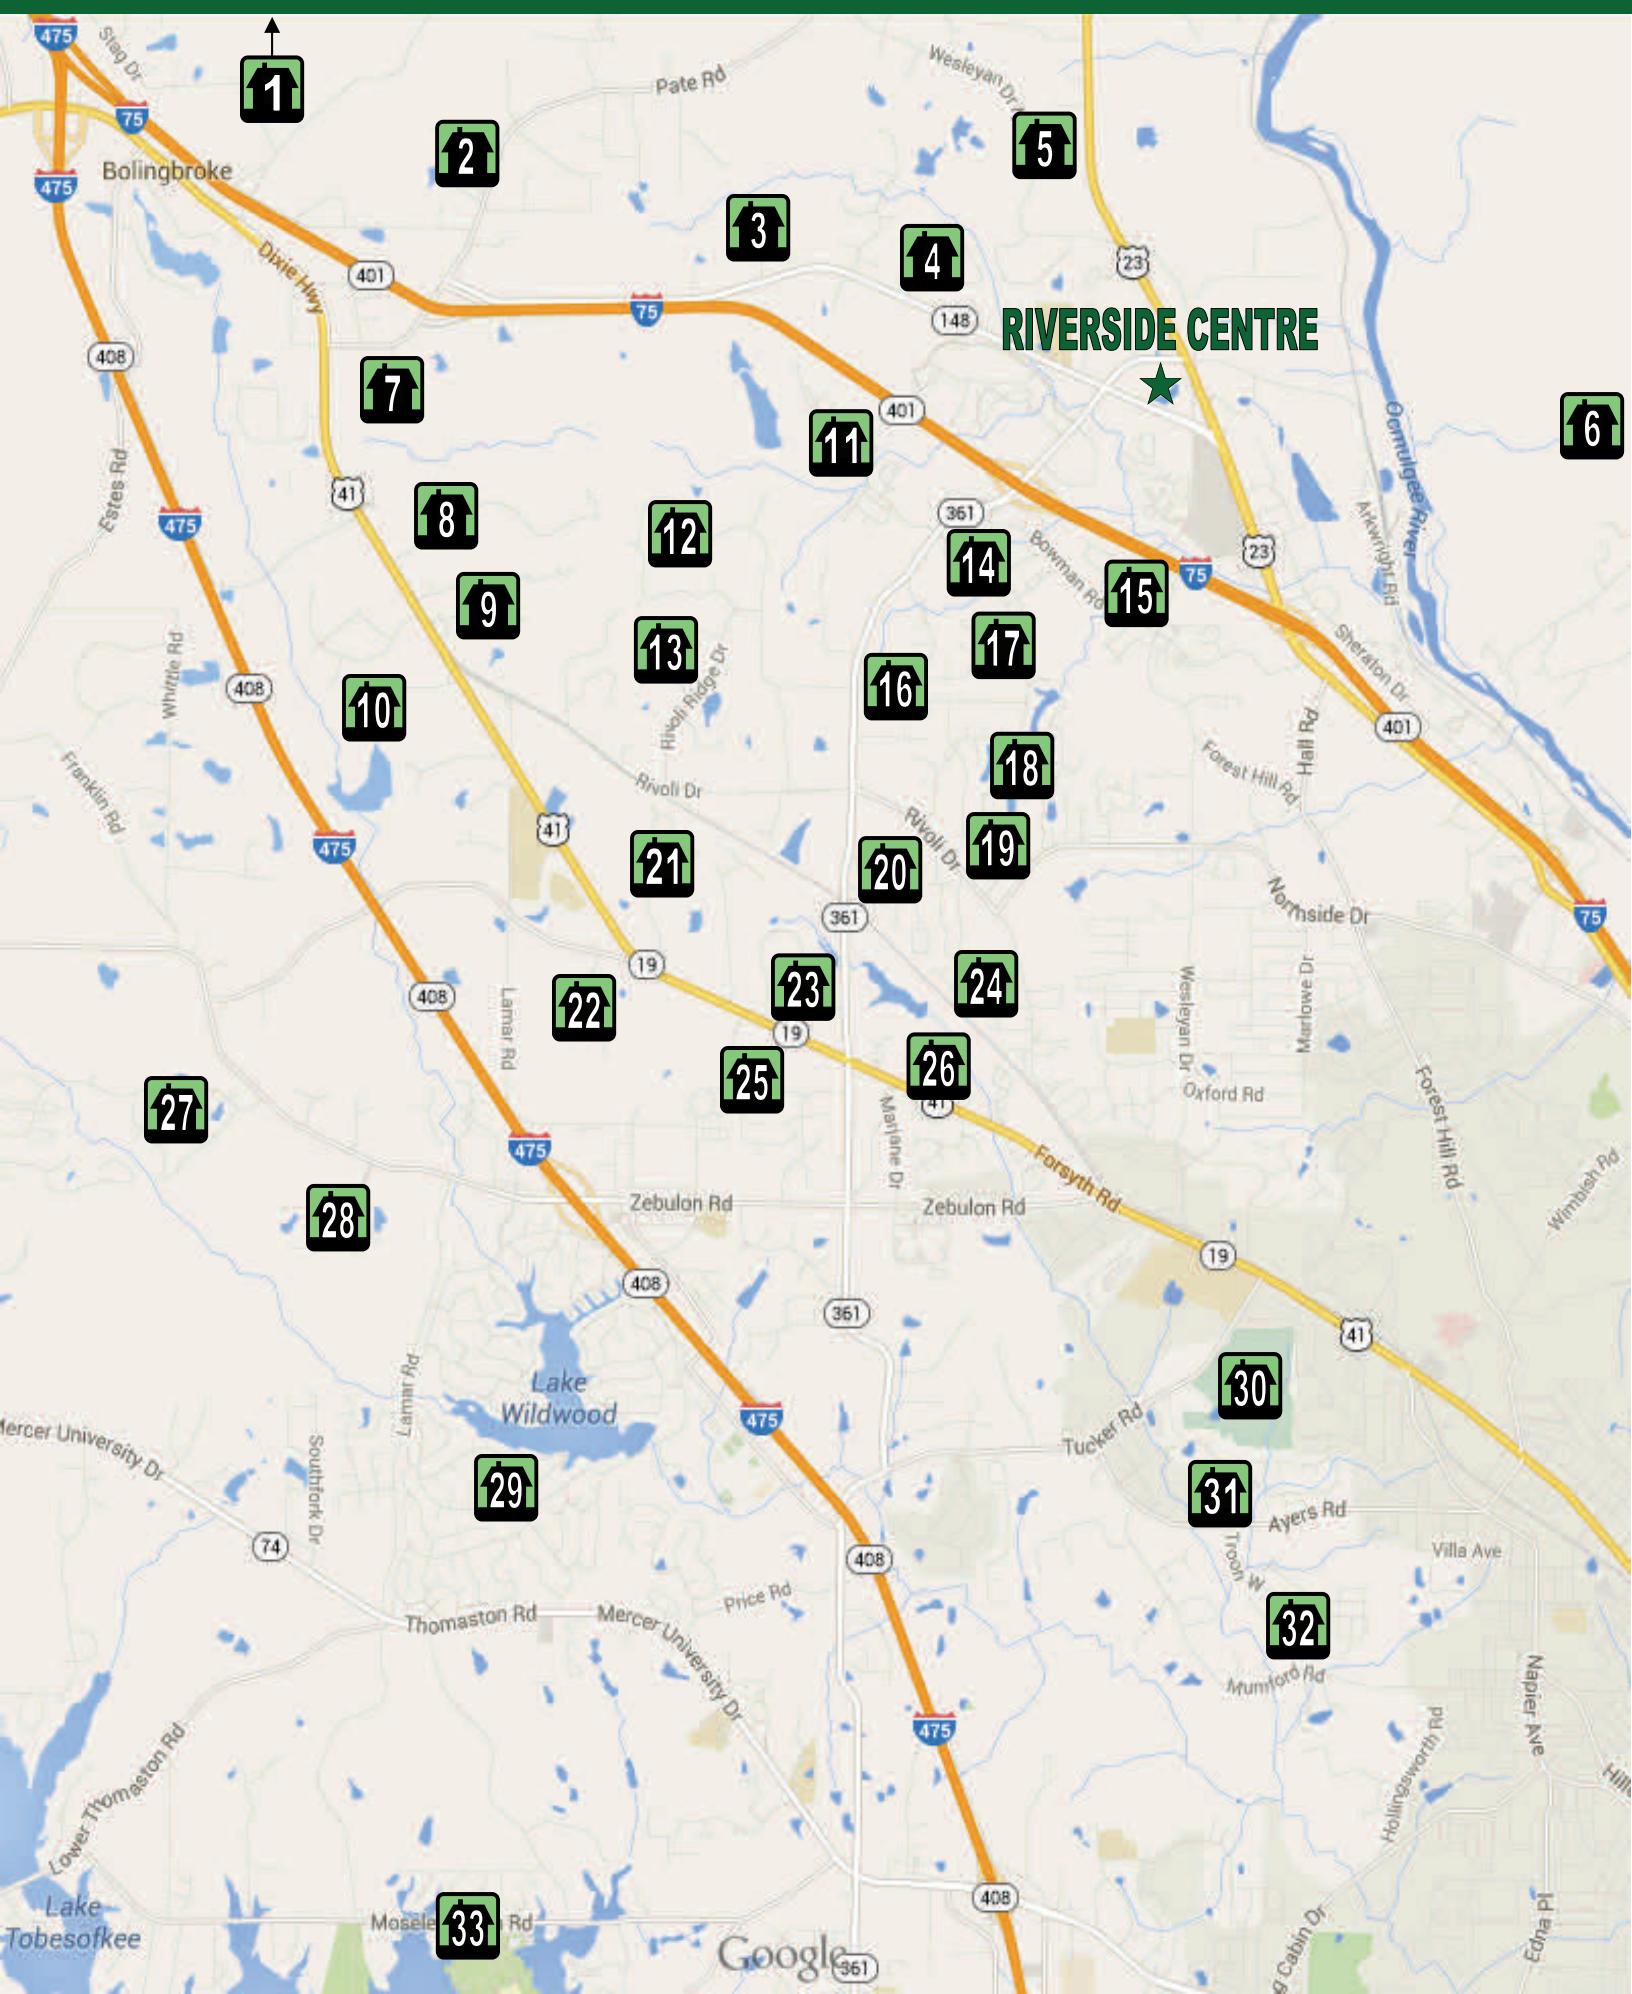

| MAP # | SUBDIVISION | PRICE RANGE |
|--------------|--------------------------|-------------------------|
| 1 | Deer Creek | \$380,000 - \$750,000 |
| 2 | Pate Road Area | \$275,000 and up |
| 3 | Sleepy Creek | \$125,000 - \$200,000 |
| 4 | Cross Creek | \$300,000 - \$500,000 |
| 5 | Riverside Drive Area | \$250,000 - \$3,000,000 |
| 6 | River North Country Club | \$175,000 - 400,000 |
| 7 | Wadley Station | \$400,000 - \$530,000 |
| 8 | North Rivoli Farms | \$380,000 - \$2,400,000 |
| 9 | Glen Merry | \$380,000 - \$2,400,000 |
| 10 | Colaparchee | \$390,000 - \$750,000 |
| 11 | Providence Village | \$400,000 - \$750,000 |
| 12 | Bass at Rivoli Farms | \$350,000 - \$1,500,000 |
| 13 | Rivoli Ridge | \$350,000 - \$1,500,000 |
| 14 | Westchester Hills | \$350,000 - \$800,000 |
| 15 | Wexford | \$115,000 - \$145,000 |
| 16 | North Haven | \$380,000 - \$650,000 |
| 17 | Brookfield | \$350,000 - \$800,000 |
| 18 | St Croix | \$360,000 - \$7,000,000 |
| 19 | Rivoli Oaks | \$160,000 - \$250,000 |
| 20 | Rivoli Downs | \$360,000 - \$7,000,000 |
| 21 | Camden North | \$650,000 - \$850,000 |
| 22 | LaGrange Place | \$350,000 - \$750,000 |
| 23 | Howard Oaks | \$500,000 - \$1,000,000 |
| 24 | Springdale Woods | \$160,000 - \$250,000 |
| 25 | Broadleaf | \$350,000 - \$600,000 |
| 26 | Wolf Creek | \$380,000 - \$600,000 |
| 27 | Barrington Hall | \$150,000 - \$450,000 |
| 28 | Madison | \$450,000 - \$750,000 |
| 29 | Lake Wildwood | \$80,000 - \$130,000 |
| 30 | Idle Hour Country Club | \$380,000 - \$2,400,000 |
| 31 | St Andrews | \$380,000 - \$1,800,000 |
| 32 | Charleston Plantation | \$350,000 - \$500,000 |
| 33 | Lake Tobesofkee | \$290,000 - \$1,500,000 |