

3-STORY BRICK



HGA

HAINES GIPSON & ASSOCIATES
CONSULTING ENGINEERS
CIVIL & STRUCTURAL SERVICES
1550 NORTH BERRY ROAD, SUITE 100
CHICAGO, ILL. 60610-3004
PHONE: (770) 491-7650
FAX: (770) 491-7760

SEAL

THE BISHOP COMPANY

A PROJECT OF:


GEORGETOWN SQUARE
REDEVELOPMENT

CITY OF ATHENS, CLARKE COUNTY, GEORGIA

[illegible][illegible][illegible]

DRAWN BY JCM	CHECKED BY JCM
DATE 10/01/12	
SHEET TITLE LEASING PLAN	
SHEET NUMBER LP-2	

HGA JOB No. 2007-0111

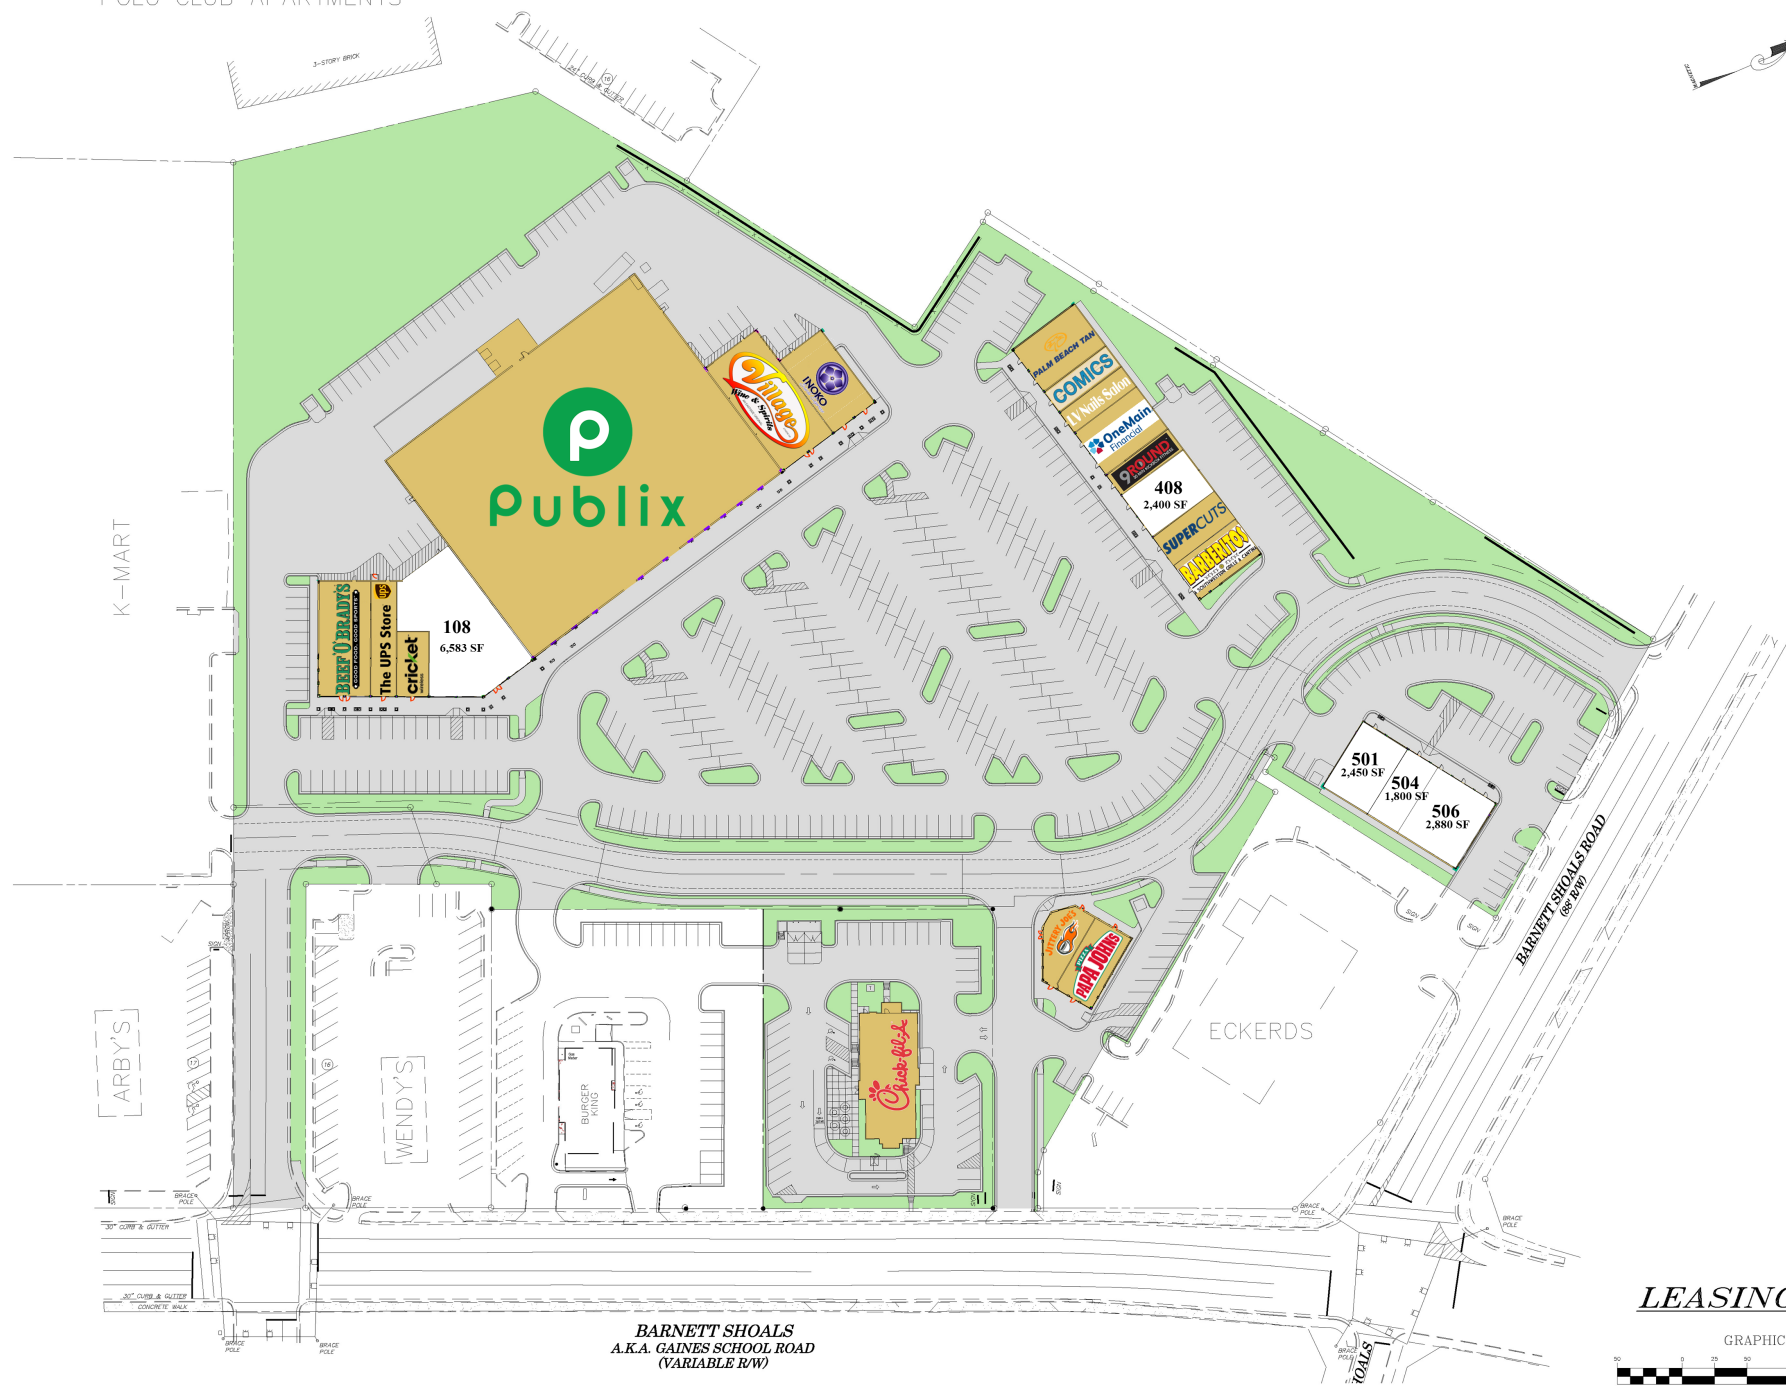

LEASING PLAN

GRAPHIC SCALE



(IN FEET)
1 inch = 50 ft.